


Bridge Street School – Facilities Study

Bridge Street Suffield, CT

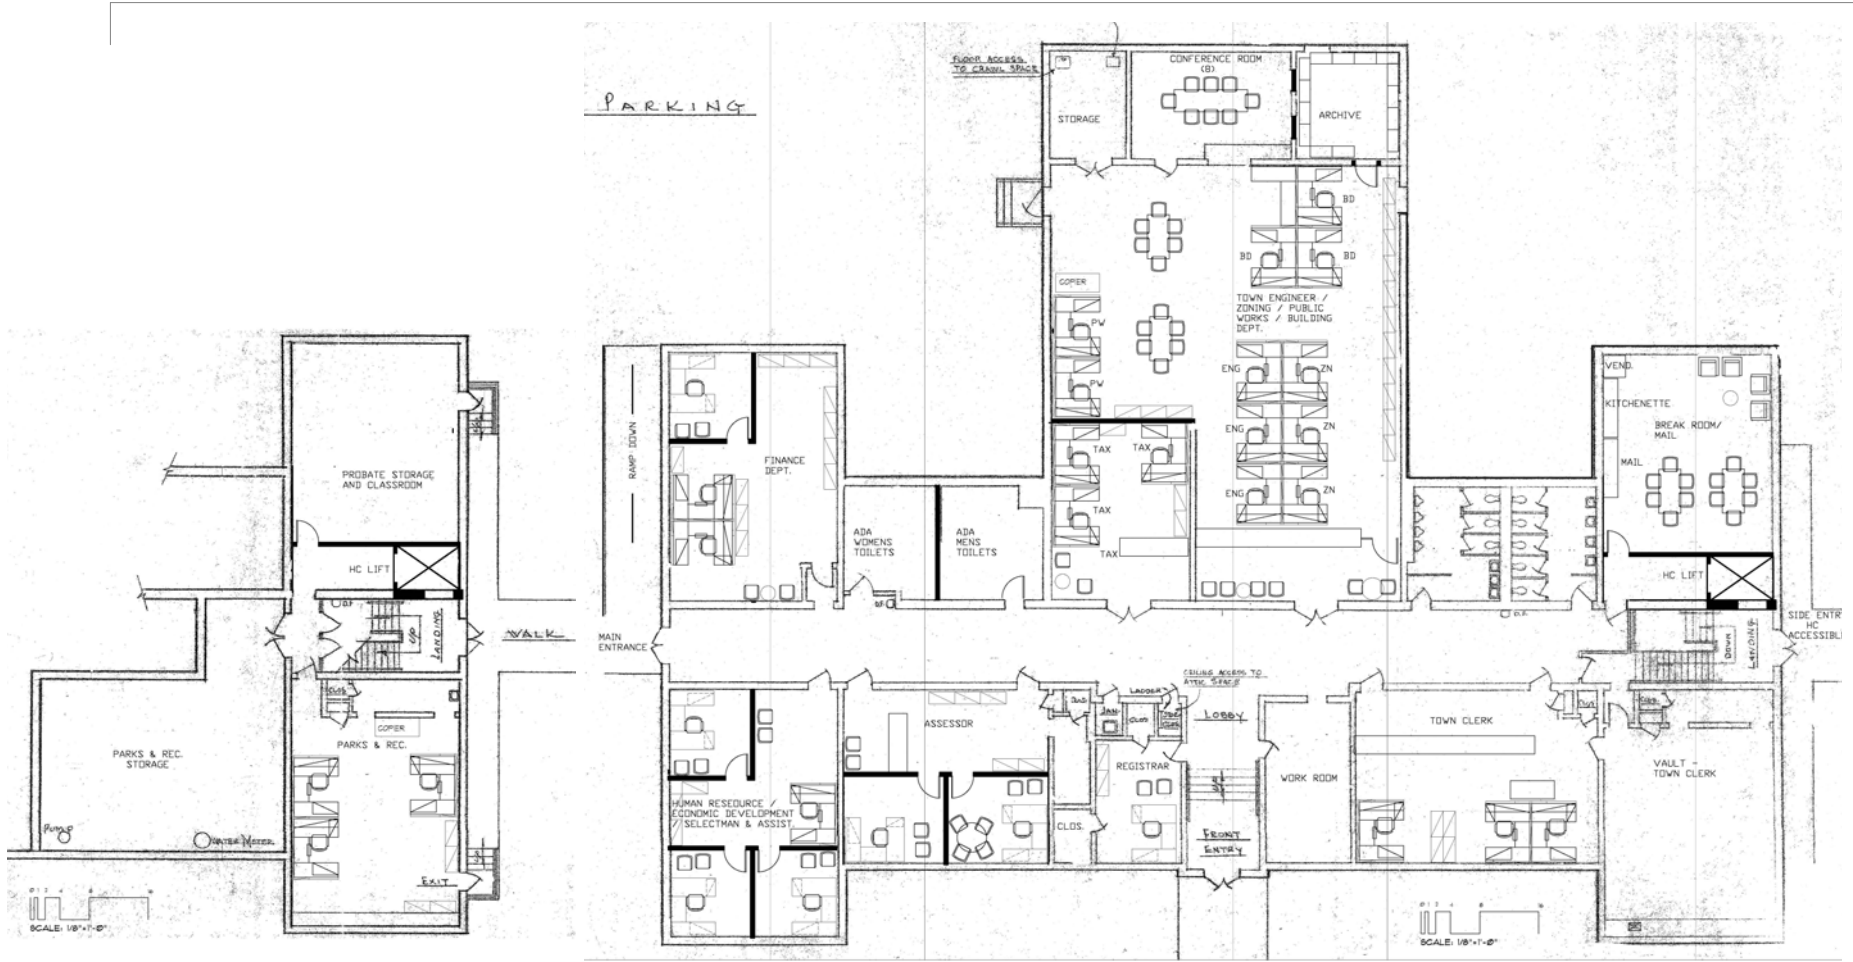

LOWER LEVEL PLAN

MAIN LEVEL PLAN

September 22, 2009

Project # 09031.00

1/8": 1'-0"



Schoenhardt